


B

B

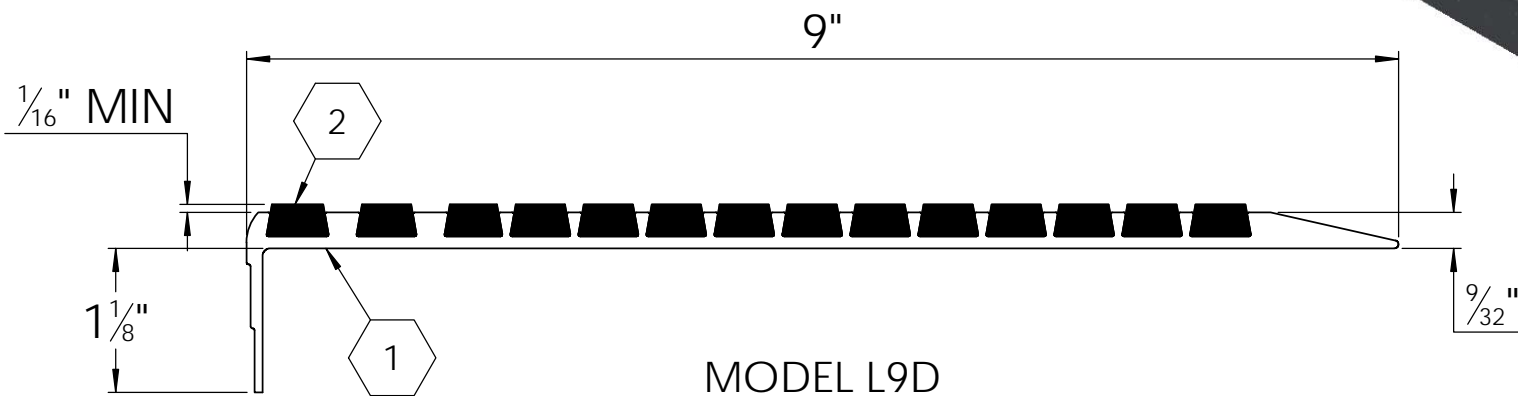

MODEL L9D

(RENOVATION RIBBED ABRASIVE BARS)

SPECIFICATIONS:

1. **BASE:** HEAT TREATED EXTRUDED ALUMINUM
ALLOY 6063 T-5
2. **ABRASIVE:** ALUMINUM OXIDE SILICON CARBIDE
GRANULES IN A UV PROTECTED, 2 PART EPOXY,
LOCKED INTO EXTRUDED CHANNELS
3. **BASE FINISH:** MILL
4. **POURED CONCRETE STAIRS:** NOSING SHALL
TERMINATE NO MORE THEN 3" FROM END OF STEPS
5. **CONCRETE FILLED STEEL PAN STAIRS:** NOSING
SHALL BE FULL LENGTH OF STEPS, LESS 1/8"
CLEARANCE
6. **COLOR:** BLACK (STANDARD), SAFETY YELLOW,
GRAY, RED, BROWN, GREEN, BURGUNDY, BLUE,
BUFF, LUMINESCENT

7. **LENGTH:** 12'0" MAXIMUM
8. COUNTER SUNK HOLES PRE-DRILLED FOR A #10
FASTENER SPACED 3" FROM ENDS AND
APPROXIMATELY 12" TO 15" O.C.
9. UL 1994 LISTED: COMBINED WIDTH OF PHOTO-
LUMINESCENT MATERIAL SHALL NOT BE LESS
THAN 1"

LENGTH	QTY	COLOR

PROJECT:					
ARCHITECT:					
CONTRACTOR:					
QTY:					
PART#:				STRB-L9D	
NYSTROM <small>Right to site.</small> 9300 73rd Avenue North Brooklyn Park, MN 55428				TITLE:	
				V500, Stair Tread, Bar Ribbed Abrasive, Long Nose, Drilled For Bolt In,	
	NAME	DATE	SIZE	DWG. NO.	REV
DRAWN	BMH	3/11/11	A	STRB-L9D	A
RELEASED	PE	3/11/11	WEIGHT: 3.75 LB	SHEET 1 OF 1	

A

A