




July, 2011

TESTED TO: ASTM E 90-04, AND ASTM E 1332-90, AND E2235
BUILT IN COMPLIANCE WITH SDI 128 AND HMMA 865-03



NOTES FOR ALL CURRIES STC PRODUCTS:

1. MUTES NOT ALLOWED
2. SURFACE CLOSER ONLY
3. STC LABEL APPLIED TO DOOR ONLY
4. MASONRY APPLICATIONS MUST BE GROUTED
5. STUD WALL APPLICATION MUST BE FILLED WITH SOUND DEADENING MATERIAL
6. HANDED DOORS ONLY
7. 1-3/4" THICK DOORS
8. FRAMES MUST BE SINGLE OR DOUBLE RABBET, CONTINUOUSLY WELDED. 16 OR 14 GAUGE
9. HINGES - 4-1/2" STANDARD OR HEAVYWEIGHT, 5" STANDARD OR HEAVYWEIGHT, OFFSET PIVOTS, OR CAM LIFT
10. ELECTRIC RACEWAYS ARE ALLOWED

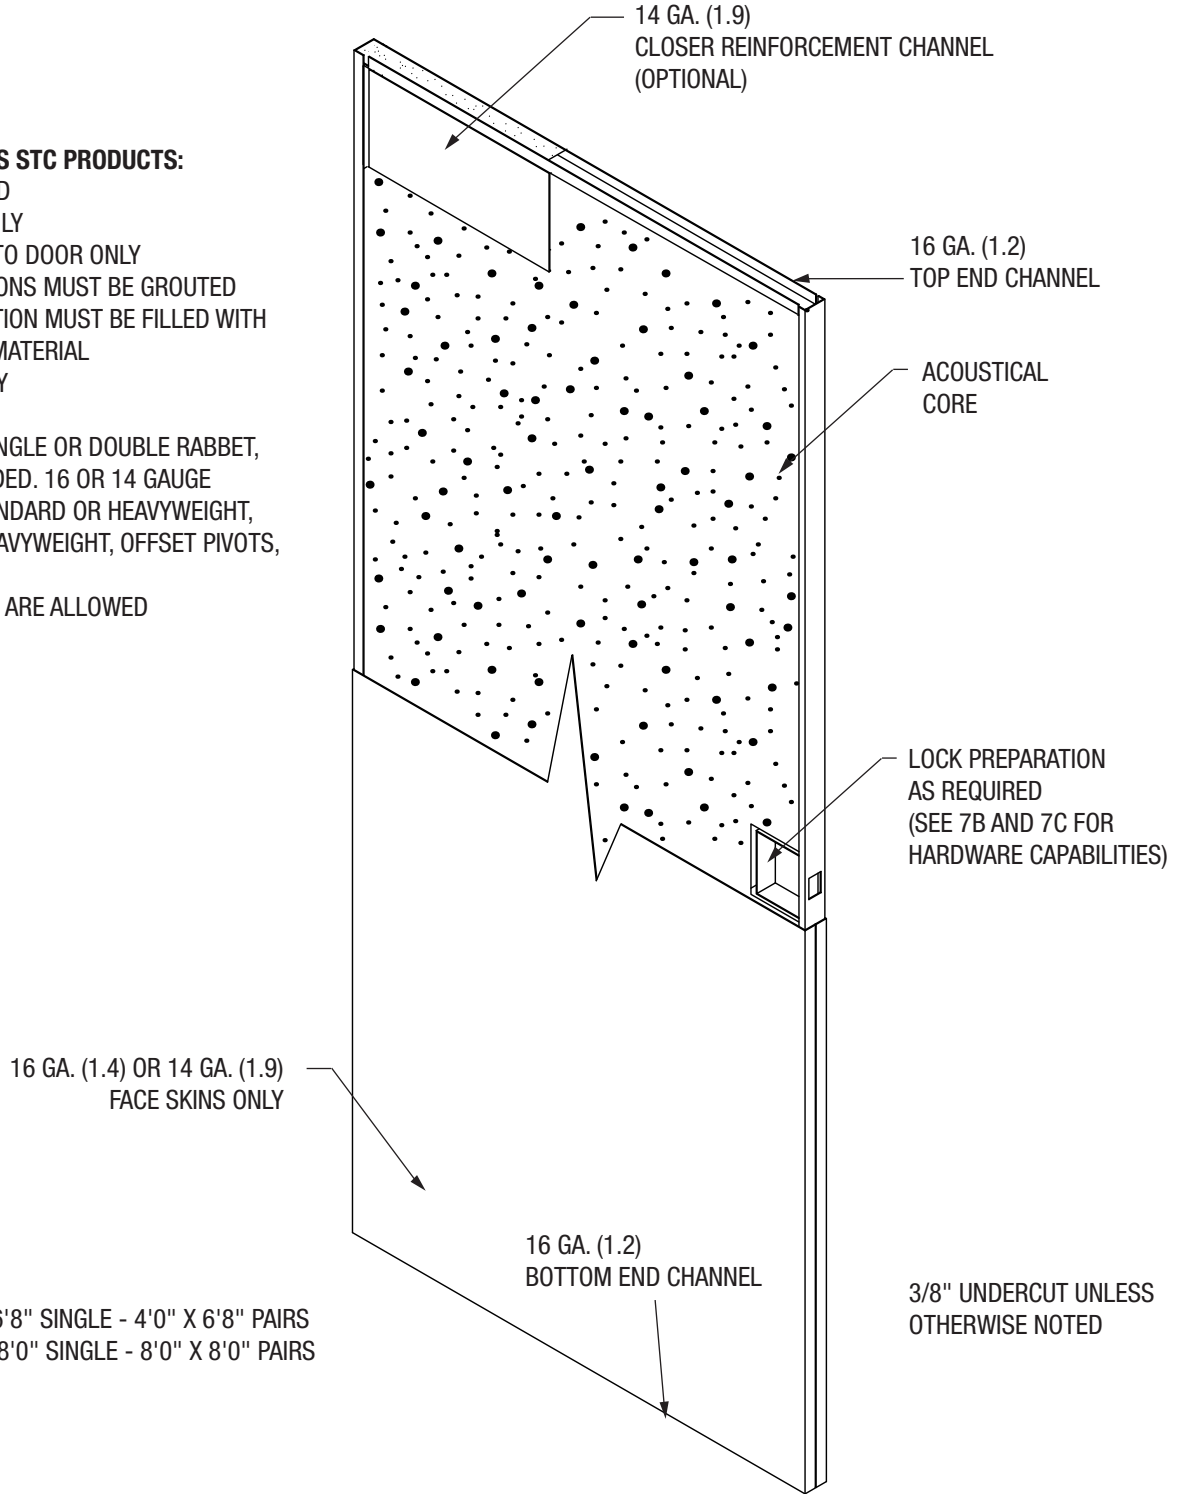

MINIMUM SIZE - 2'0" X 6'8" SINGLE - 4'0" X 6'8" PAIRS
MAXIMUM SIZE - 4'0" X 8'0" SINGLE - 8'0" X 8'0" PAIRS

SEE PAGE 7B AND 7C FOR HARDWARE, FIRE RATING, REQUIRED SEALS, PAIRS, AND GLAZING OPTIONS