

FRONT ELEVATION
NOT TO SCALE


SPECIFICATIONS

- 16 GA GALVANIZED STEEL FRAME
- 18 GA GALVANIZED STEEL DOOR AND 22 GA LINER
- 1.50" THICK FIRE RATED INSULATION, 6.3 R VALUE
- WHITE ELECTROSTATICALLY APPLIED RUST INHIBITIVE PRIME COAT
- CONCEALED CONTINUOUS PIANO HINGE OPENING TO 90°
- SELF CLOSING/SELF LATCHING
- STANDARD LATCH IS 1/4" ALLEN KEY
- STANDARD INTERIOR LATCH RELEASE MECHANISM
- INWARD OPENING DESIGN
- 2 HOUR FIRE RATING FOR HORIZONTAL INSTALLATION ONLY

**ACCESS DOOR ASSEMBLY SHALL BE FABRICATED 1/4" UNDER SPECIFIED SIZE

OPTIONS

- STAINLESS STEEL W/#4 SATIN POLISH FINISH
- PREPARATION FOR 1-1/8" MORTISE CYLINDER (CYLINDER PROVIDED BY FACTORY OR BY OTHERS)

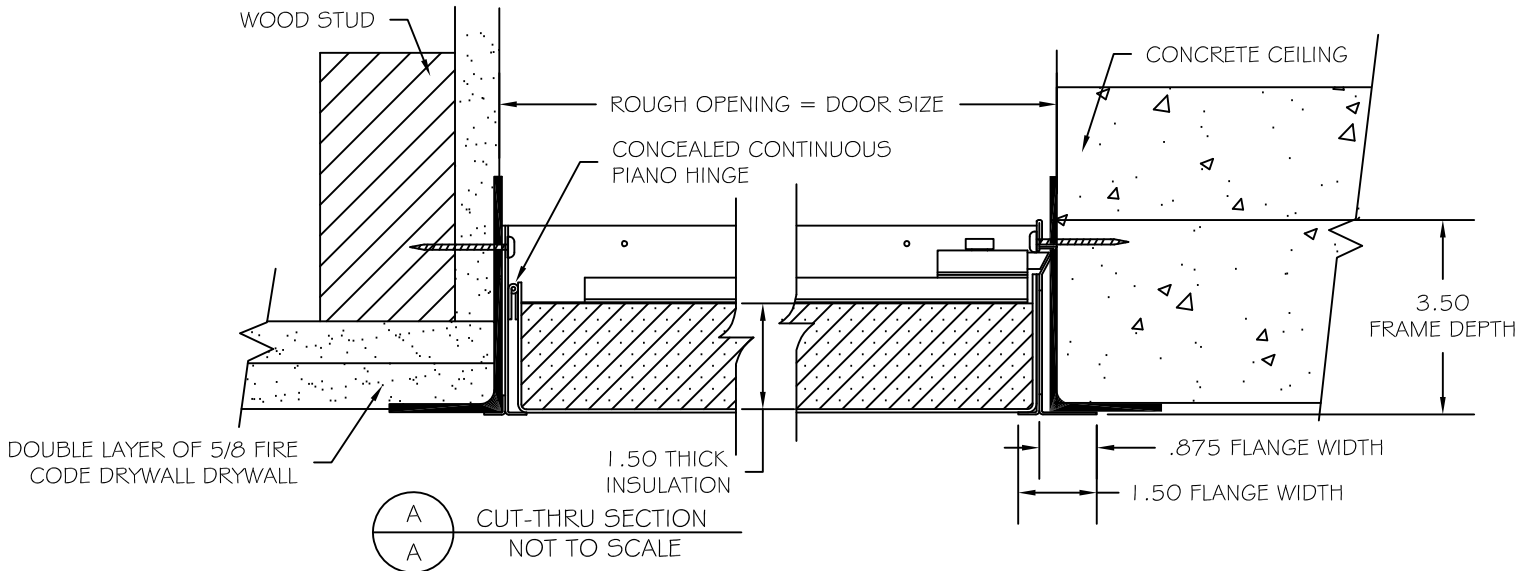

A
A
CUT-THRU SECTION
NOT TO SCALE

Model FRU Size Chart
 Single leaf construction for ceilings only

Ceiling ONLY size chart:

Rough Opening Size W x H (hinged on second dimension)				
Inches	Metric (mm)	Latches	Weight (lbs)	Weight (kgs)
24 x 48	610 x 1219	2	61.00	27.66
30 x 30	762 x 762	1	47.00	21.31
30 x 36	762 x 914	2	55.00	24.94
30 x 48	762 x 1219	2	70.50	31.97
32 x 32	813 x 813	2	53.00	24.04
36 x 36	914 x 914	2	65.00	29.48

Clear Opening = Width - 3-1/4" (83 mm)
 Height - 1-1/2" (39 mm)

NOTE: Width of door cannot exceed 48" (1219 mm) in a single leaf door.