


PLAN VIEW
(NOT TO SCALE)

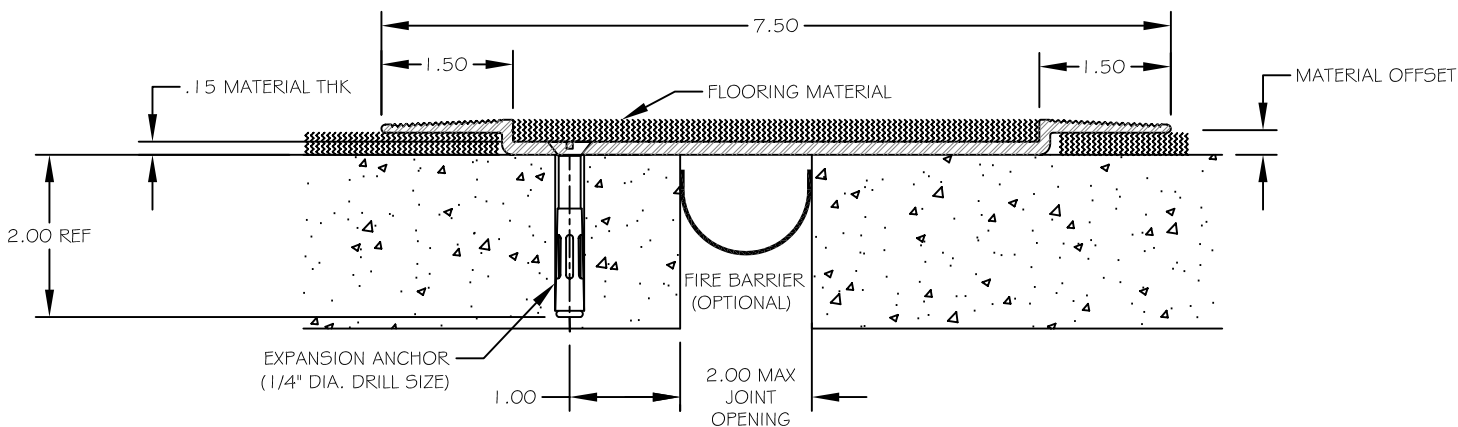

SURFACE CROSS SECTION
(NOT TO SCALE)

SPECIFICATIONS

- 6063-T6 ALUMINUM
- MILL FINISH
- SUPPLIED WITH EXPANSION ANCHORS
- STANDARD LENGTH=10' / SECTION

PART NUMBER	MATERIAL OFFSET
DA150-125	.125
DA150-250	.250
DA150-375	.375

MAX LOAD @ 2" JOINT OPENING	
CONCENTRATED	150#
UNIFORM	120 PSI