


Wallwear® Integrated Wall Protection Systems

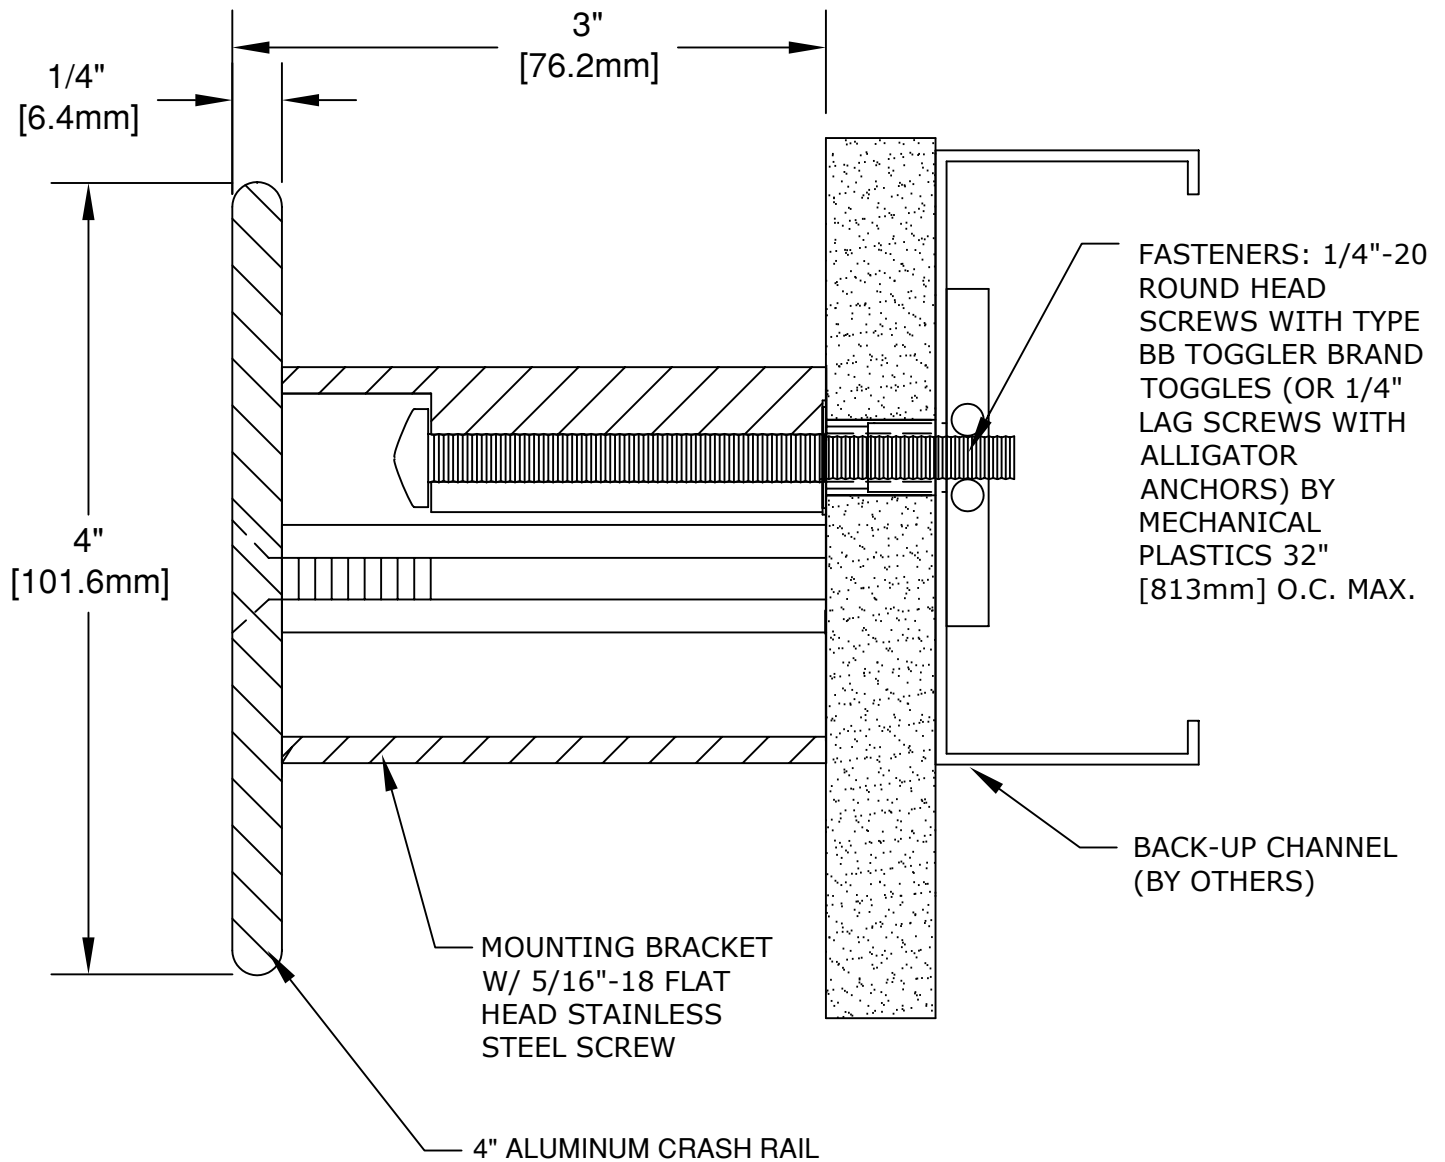

CRASH RAIL CRE-4A

IMPORTANT: USER SHALL VERIFY CONFORMANCE OF ALL CONSTRUCTIONS SHOWN WITH LOCAL CODES AND WITH REQUIREMENTS OF METAL STUD MANUFACTURER FOR RATINGS. FASTENERS AND PARTITION COMPONENTS NOT BY ARDEN ARCHITECTURAL SPECIALTIES, INC.

CRASH RAILS	DATE:	SCALE:
-------------	-------	--------

<p><u>GENERAL SPECIFICATION:</u></p> <p><u>CRASH RAIL: ALUMINUM ALLOY TYPE 6063-T5; CLEAR ANODIZED FINISH</u></p> <p><u>BRACKETS: ALUMINUM ALLOY TYPE 6063-T5, CLEAR ANODIZED FINISH</u></p> <p><u>CONTINUOUS LENGTH AVAILABLE: 12' [3.658M] MAX.</u></p> <p><u>RETURNS: ALUMINUM ALLOY TYPE 6063-T5 PRECUT & DRILLED FOR FIELD INSTALLATION</u></p>	PROJECT:
	ARCHITECT:
	CONTRACTOR:
	REPRESENTATIVE:



151 FIFTH AVE. NW SUITE J ST. PAUL, MN 55112-3268
TOLL-FREE 800.521.1826 TEL 651.631.1607 FAX 651.631.0251

CUSTOMER:	CUST. NO:	JOB NO:	SHEET OF
-----------	-----------	---------	----------