

#### SPECIFICATIONS:

① **COVER:** 11 GA ALUM COVER STIFFENED TO WITHSTAND A LIVE LOAD OF 40PSF WITH A MAX DEFLECTION OF 1/150 OF THE SPAN

② **LINER:** 18 GA ALUM

③ **CURB AND COUNTERFLASH W/ EZ TAB:**

11 GA ALUM

4 **FINISH:** MILL FINISH

⑤ **SPRING/HINGE ASSEMBLY:** ZINC PLATED STEEL TAMPER-PROOF HINGE CONTAINED WITHIN SPRING/HINGE ASSEMBLY. TELESCOPIC TUBES CONTAIN COIL STEEL COMPRESSION SPRINGS FOR LIFT ASSISTANCE

⑥ **HOLD OPEN ARM:** LOCKS COVER IN FULLY OPEN POSITION - ZINC PLATED STEEL WITH RED VINYL GRIP HANDLE PULL RELEASE

⑦ **LATCH:** 2 POINT ROTARY LATCH SLAM LATCH HOLDS COVER CLOSED AGAINST 90 PSF WIND UPLIFT. INTERNAL AND EXTERNAL TURN HANDLES WITH PADLOCK HASPS

#### ⑧ INSULATION:

1" POLYISO (R6) IN COVER, AND 1" FIBERBOARD (R2.8) IN CURB

#### ⑨ GASKET: ADHESIVE BACKED EPDM RUBBER EXTRUSION

10 **SIZING:** WIDTH X LENGTH DIMENSIONS ARE MEASURED INSIDE CURB TO INSIDE CURB WHERE THE WIDTH IS HINGE TO LATCH AND LENGTH IS HINGED SIDE WITH SPRINGS


**ROOF HATCH SIZE** " (WIDTH) x " (LENGTH)

**CLEAR OPENING** " (WIDTH) x " (LENGTH)

**ROUGH OPENING** " (WIDTH) x " (LENGTH)

PROPRIETARY AND CONFIDENTIAL: THE INFORMATION CONTAINED IN THIS DRAWING IS THE SOLE PROPERTY OF NYSTROM. ANY REPRODUCTION IN PART OR AS A WHOLE WITHOUT THE WRITTEN PERMISSION OF NYSTROM IS PROHIBITED.

PROJECT:					
ARCHITECT:					
CONTRACTOR:					
QTY:					
PART#:					
<b>NYSTROM</b> Right to site. 9300 73rd Avenue North Brooklyn Park, MN 55428		TITLE: Roof Hatch, Sunlit Series, Sngl Dr, Zinc Hdw, Alum Curb and Cover, Mill Finish, Sngl Wall Curb			
		NAME	DATE	SIZE	DWG. NO.
DRAWN	ELW	9/14/12	A		
RELEASED	-	-		WEIGHT: VARIES	SHEET 1 OF 2

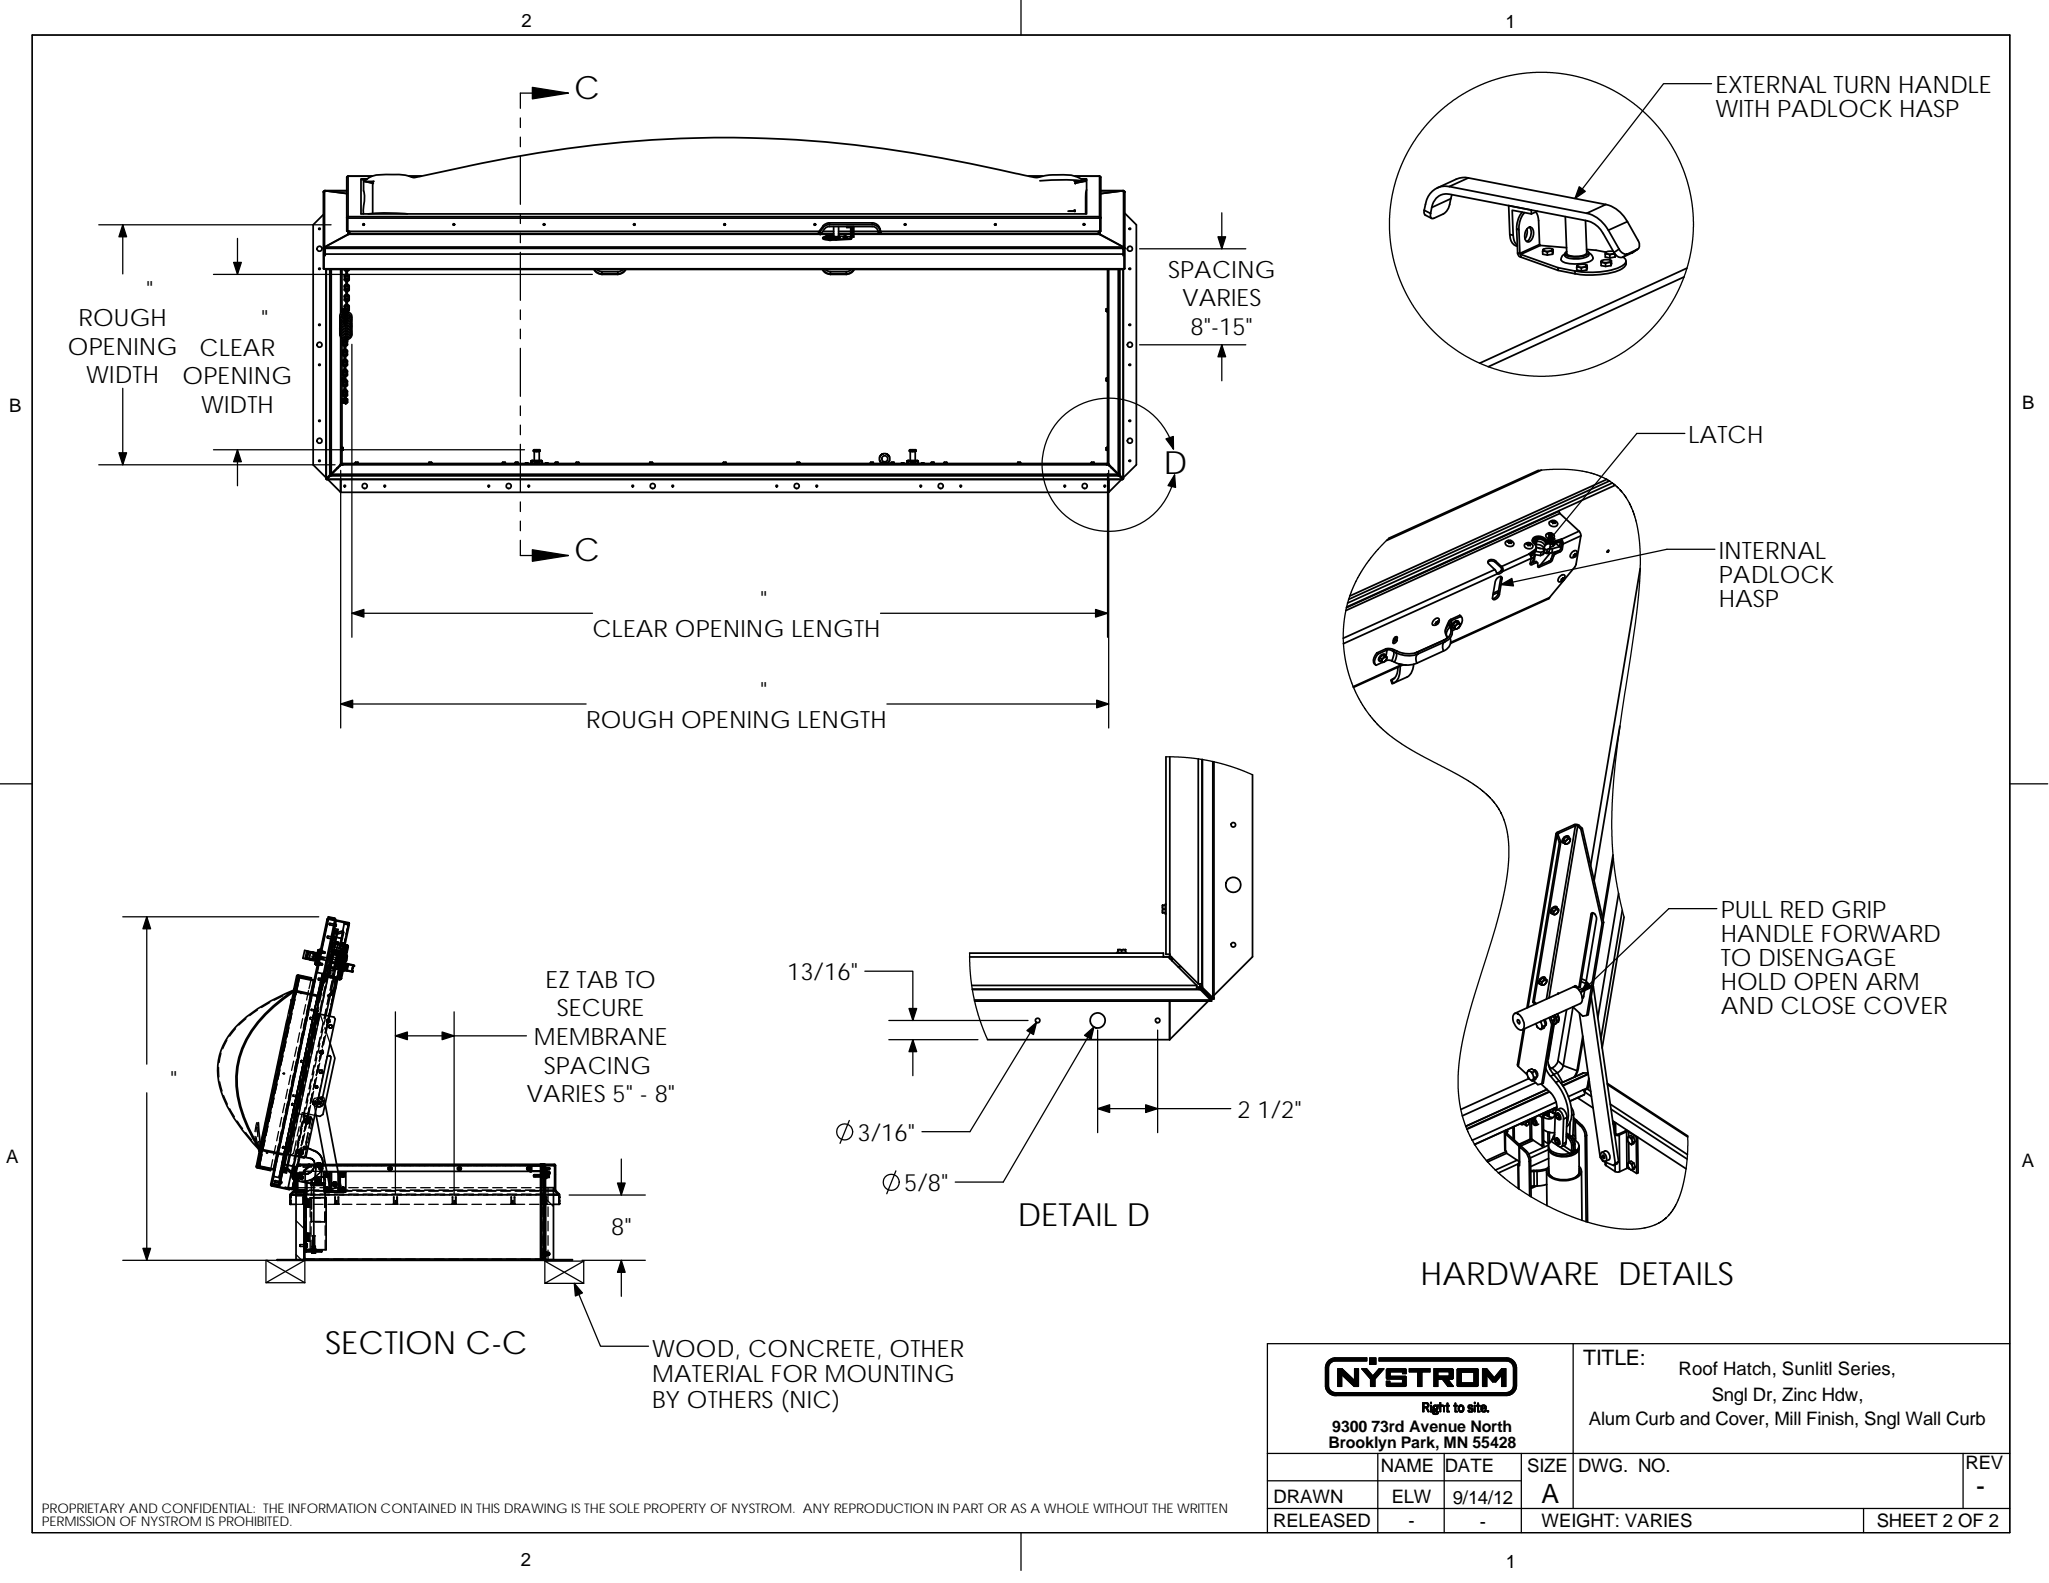

PROPRIETARY AND CONFIDENTIAL: THE INFORMATION CONTAINED IN THIS DRAWING IS THE SOLE PROPERTY OF NYSTROM. ANY REPRODUCTION IN PART OR AS A WHOLE WITHOUT THE WRITTEN PERMISSION OF NYSTROM IS PROHIBITED.

<b>NYSTROM</b> Right to site. 9300 73rd Avenue North Brooklyn Park, MN 55428				TITLE: Roof Hatch, Sunlitl Series, Sngl Dr, Zinc Hdw, Alum Curb and Cover, Mill Finish, Sngl Wall Curb	
	NAME	DATE	SIZE	DWG. NO.	REV
DRAWN	ELW	9/14/12	A		-
RELEASED	-	-		WEIGHT: VARIES	SHEET 2 OF 2