


EnvIRONwood™ Integrated Wood Wall Protection Systems

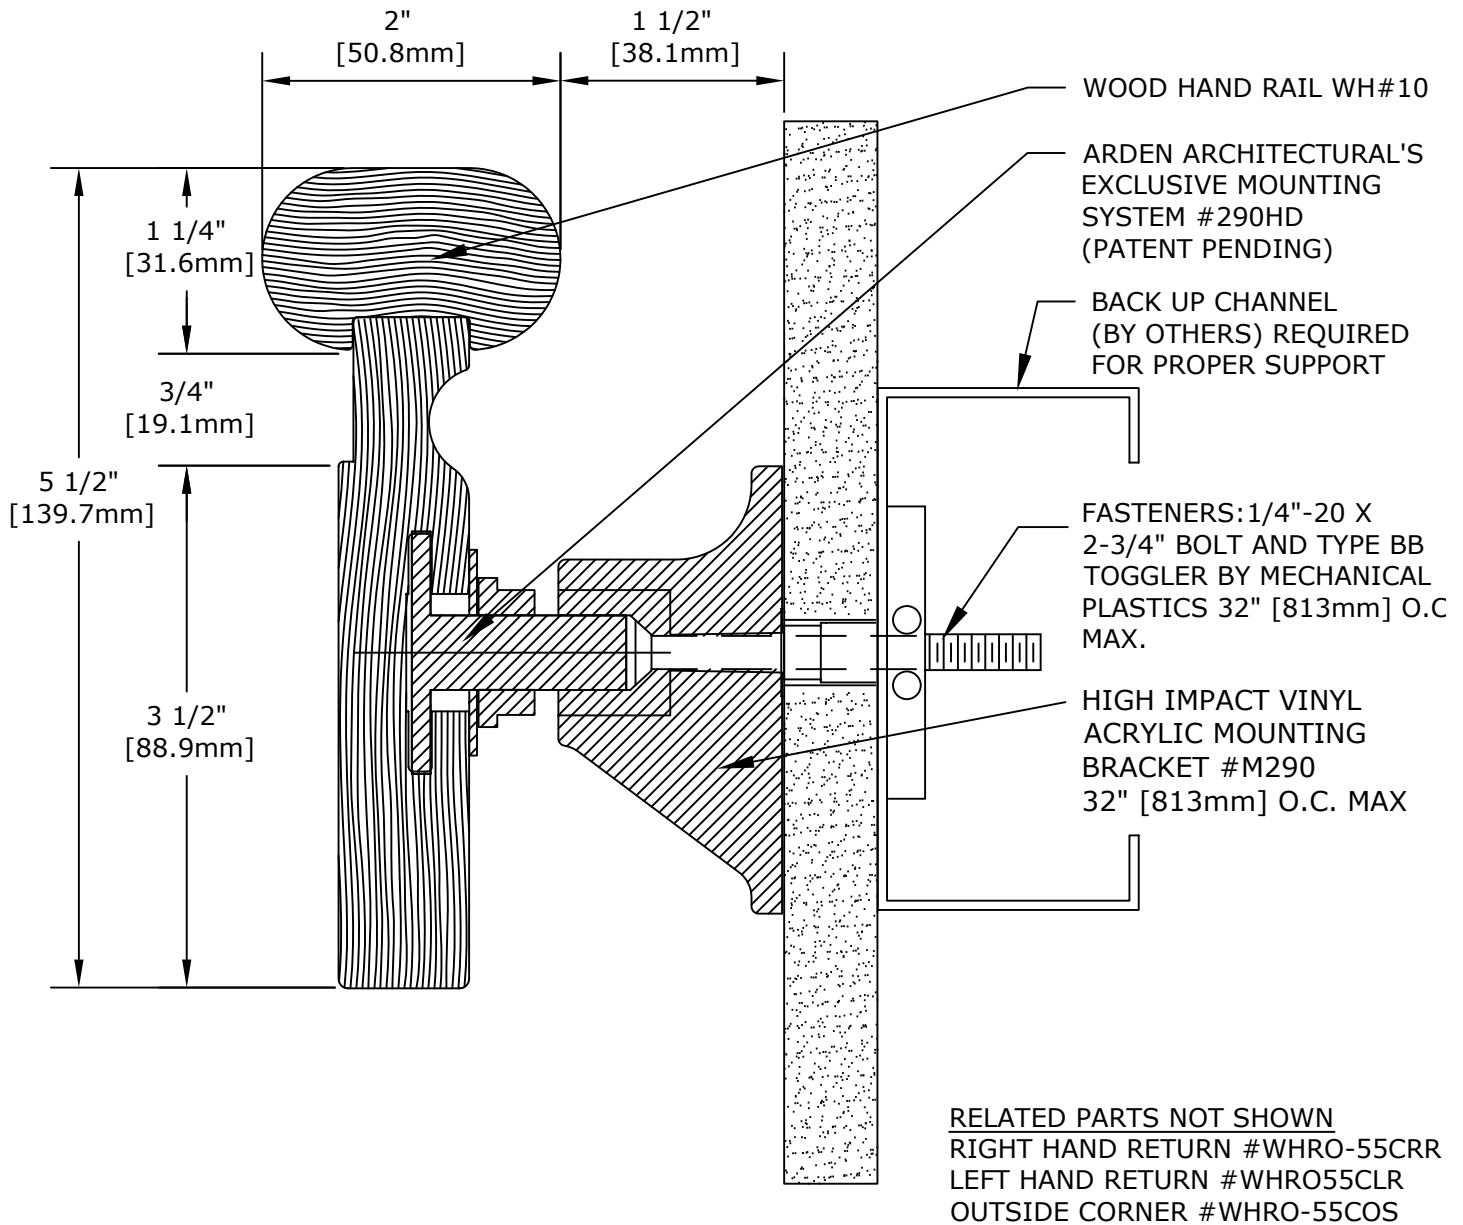

HANDRAIL SYSTEM WHRO-55

IMPORTANT: USER SHALL VERIFY CONFORMANCE OF ALL CONSTRUCTIONS SHOWN WITH LOCAL CODES AND WITH REQUIREMENTS OF METAL STUD MANUFACTURER FOR RATINGS. FASTENERS AND PARTITION COMPONENTS NOT BY ARDEN ARCHITECTURAL SPECIALTIES, INC.

HANDRAILS

DATE:

SCALE:

GENERAL SPECIFICATIONS

HANDRAIL: FOREST STEWARDSHIP COUNCIL (FSC) CERTIFIED KILN-DRIED SELECT AND BETTER GRADE ASH, OAK OR MAPLE, FURNISHED IN 6'-14' [1.8M-4.3M] RANDOM LENGTHS.

RETURNS AND CORNERS: PREFABRICATED AND STAINED TO MATCH. DUE TO VARIATIONS IN WOOD GRAIN WILL NOT MATCH EXACTLY.


FINISH: STAINED OR CLEAR FINISH. SEALED AND FINISHED WITH TWO COATS WATER WHITE CONVERSION VARNISH.

PROJECT:

ARCHITECT:

CONTRACTOR:

REPRESENTATIVE:

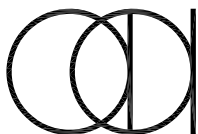

Arden
Architectural
Specialties, Inc.™

151 FIFTH AVE. NW SUITE J ST. PAUL, MN 55112-3268
 TOLL-FREE 800.521.1826 TEL 651.631.1607 FAX 651.631.0251

CUSTOMER:

CUST. NO:

JOB NO:

SHEET OF