

#### SPECIFICATIONS:

① **COVER:** 11 GA ALUM COVER STIFFENED TO WITHSTAND A LIVE LOAD OF 40PSF WITH A MAX DEFLECTION OF 1/150 OF THE SPAN

② **LINER:** 18 GA ALUM

③ **CURB AND COUNTERFLASH W/ EZ TAB:**

11 GA ALUM

4 **FINISH:** MILL FINISH

⑤ **SPRING/HINGE ASSEMBLY:** ZINC PLATED STEEL TAMPER-PROOF HINGE CONTAINED WITHIN SPRING/HINGE ASSEMBLY. TELESCOPIC TUBES CONTAIN COIL STEEL COMPRESSION SPRINGS FOR LIFT ASSISTANCE

⑥ **HOLD OPEN ARM:** LOCKS COVER IN FULLY OPEN POSITION - ZINC PLATED STEEL WITH RED VINYL GRIP HANDLE PULL RELEASE

⑦ **LATCH:** SINGLE POINT LATCH SLAM LATCH HOLDS COVER CLOSED AGAINST 20 PSF WIND UPLIFT. EXTERNAL D5 @ 1'9 @ 5 G9 B H F B 5 @ F 9 @ 5 G 9 < ANGLE WITH PADLOCK HASPS

PROPRIETARY AND CONFIDENTIAL: THE INFORMATION CONTAINED IN THIS DRAWING IS THE SOLE PROPERTY OF BABCOCK-DAVIS. ANY REPRODUCTION IN PART OR AS A WHOLE WITHOUT THE WRITTEN PERMISSION OF BABCOCK-DAVIS IS PROHIBITED.

#### ⑧ INSULATION:

1" POLYSTYRENE (R4) IN COVER, AND 1" FIBERBOARD (R2.8) IN CURB


#### ⑨ GASKET: ADHESIVE BACKED EPDM RUBBER EXTRUSION


⑩ **SIZING:** WIDTH X LENGTH DIMENSIONS ARE MEASURED INSIDE CURB TO INSIDE CURB WHERE THE WIDTH IS HINGE TO LATCH AND LENGTH IS HINGED SIDE WITH SPRINGS


**ROOF HATCH SIZE** " (WIDTH) x " (LENGTH)

**CLEAR OPENING** " (WIDTH) x " (LENGTH)


**ROUGH OPENING** " (WIDTH) x " (LENGTH)

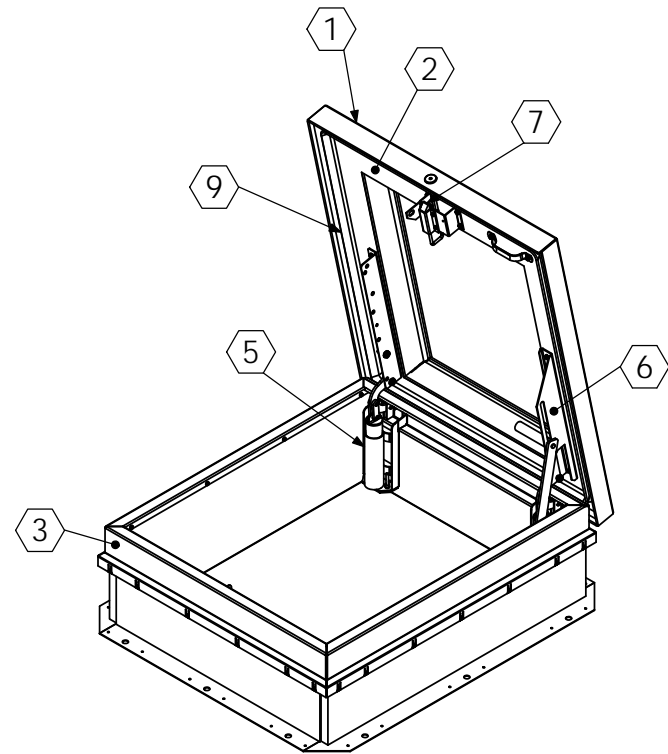

PROJECT:			
ARCHITECT:			
CONTRACTOR:			
QTY:			
PART#:			
 <b>Babcock-Davis</b> <small>Always right there.</small> 9300 73rd Avenue North Brooklyn Park, MN 55428			<b>TITLE:</b> Roof Hatch, SunLit Series, Sngl Dr, Zinc Hdw, Alum, Mill, Sngl Wall Curb,
NAME	DATE	SIZE	DWG. NO.
ELW	10/15/12	A	
RELEASED	-	-	WEIGHT: VARIES
			REV A

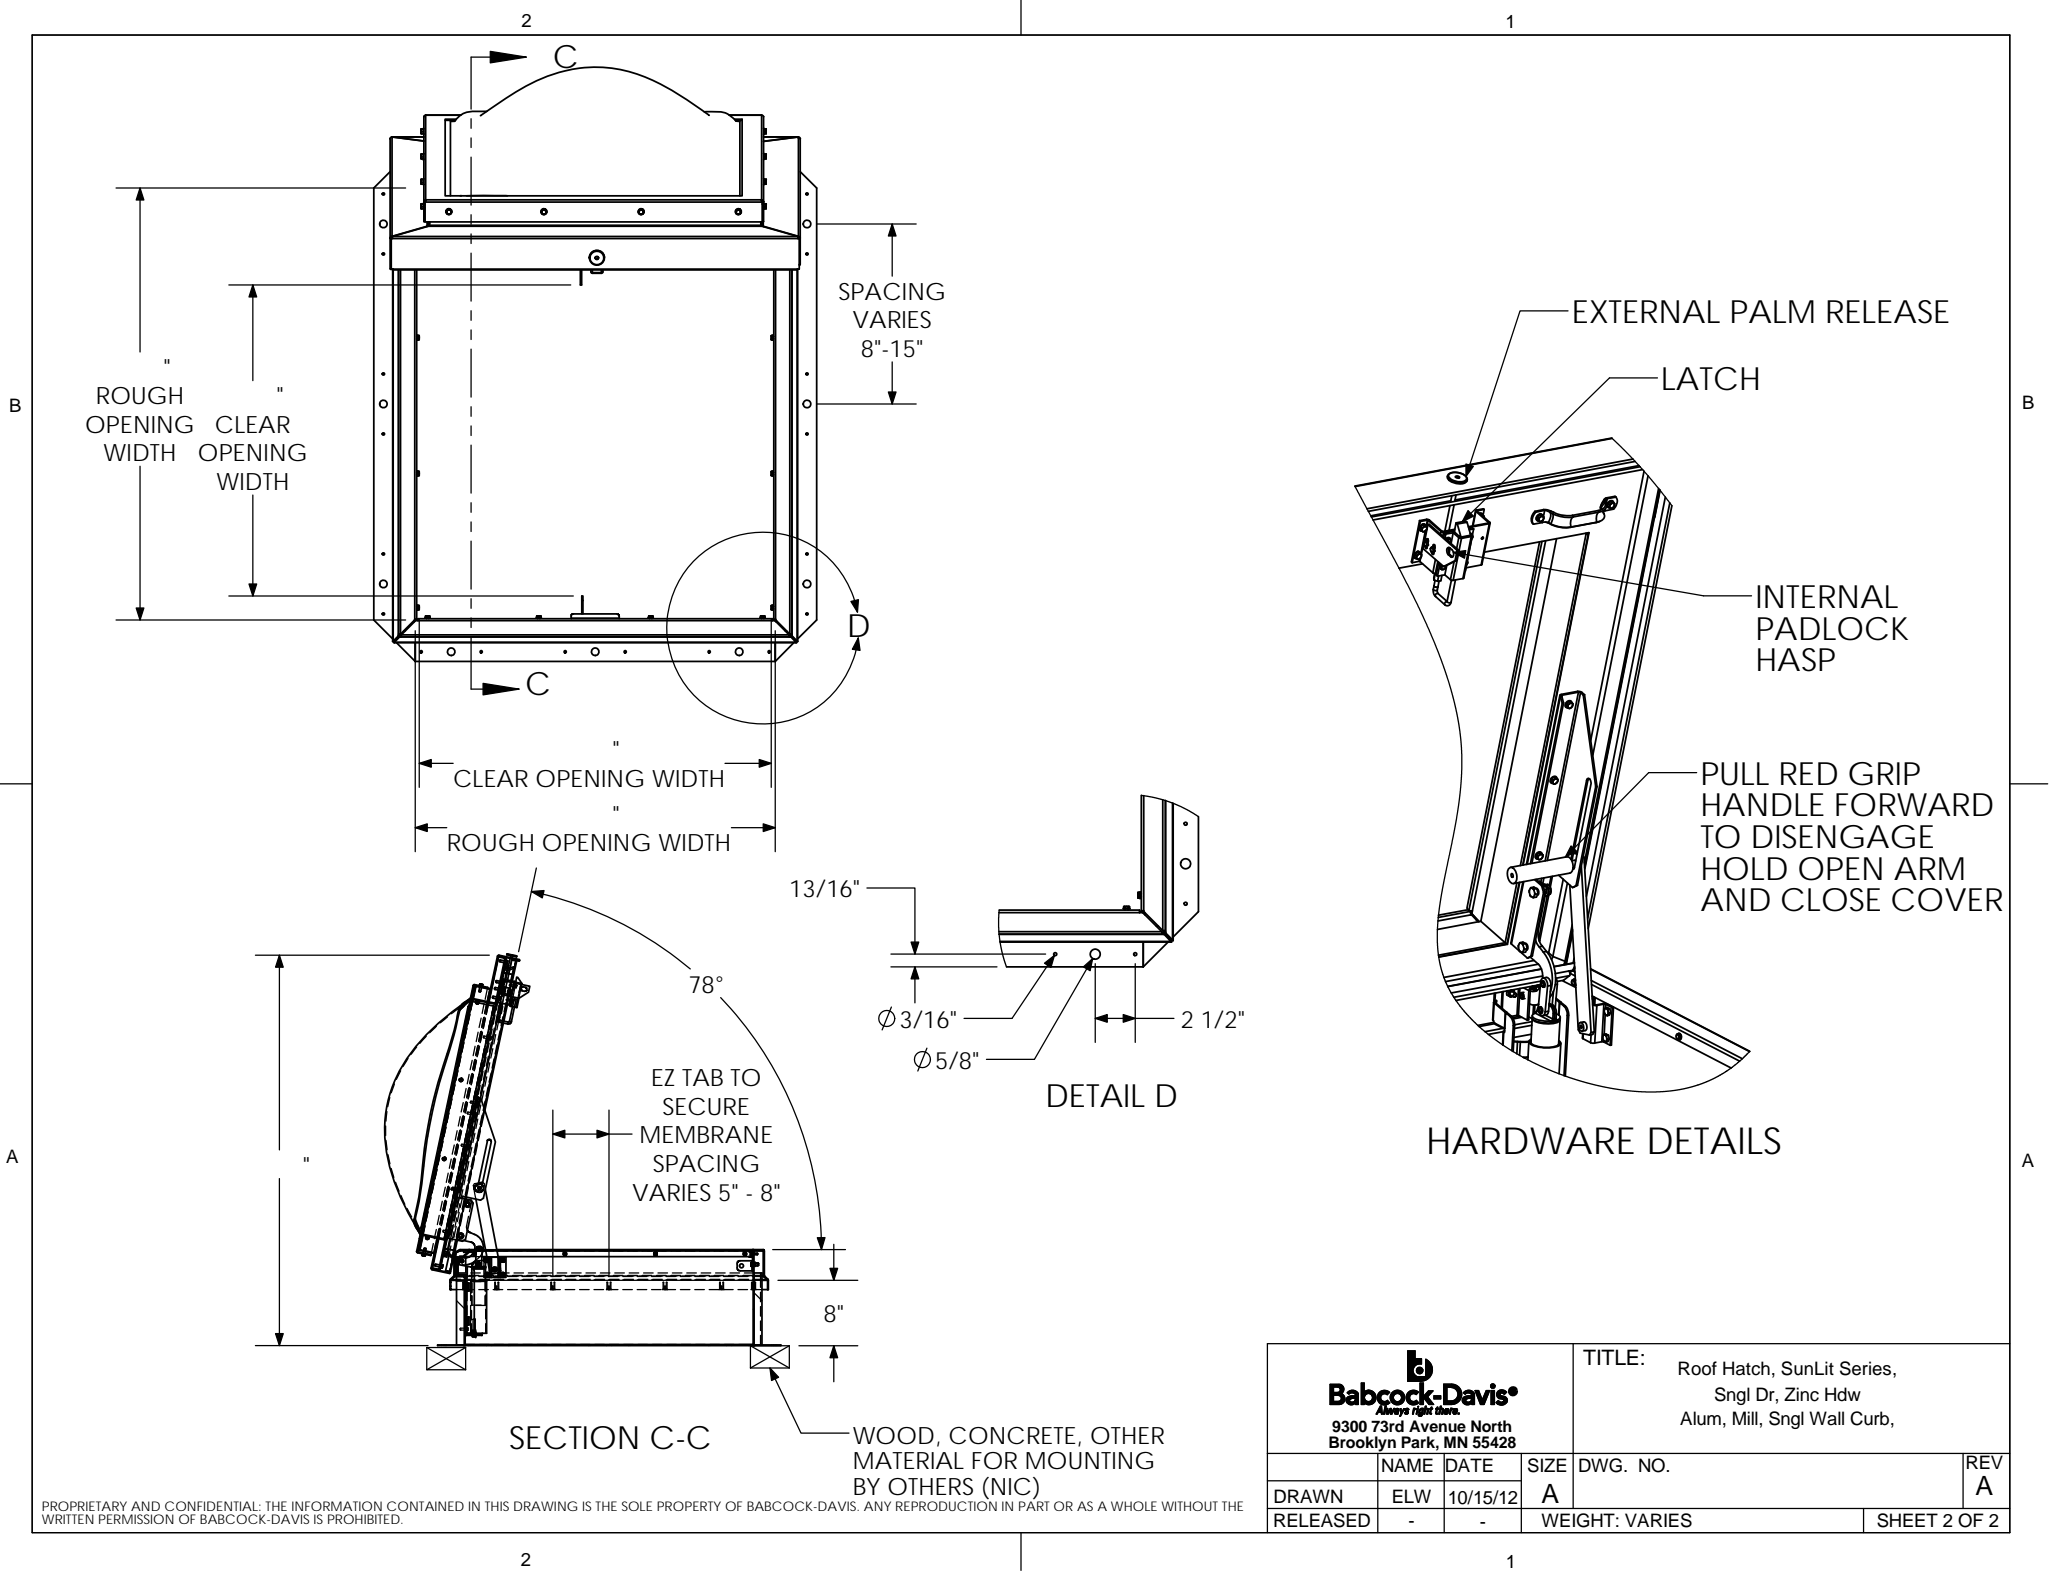

PROPRIETARY AND CONFIDENTIAL: THE INFORMATION CONTAINED IN THIS DRAWING IS THE SOLE PROPERTY OF BABCOCK-DAVIS. ANY REPRODUCTION IN PART OR AS A WHOLE WITHOUT THE WRITTEN PERMISSION OF BABCOCK-DAVIS IS PROHIBITED.

 9300 73rd Avenue North Brooklyn Park, MN 55428				TITLE: Roof Hatch, SunLit Series, Sngl Dr, Zinc Hdw Alum, Mill, Sngl Wall Curb,	
	NAME	DATE	SIZE	DWG. NO.	REV
DRAWN	ELW	10/15/12	A		A
RELEASED	-	-		WEIGHT: VARIES	SHEET 2 OF 2